



PAULIN DESIGN
 510 Bianco Woods Blvd.
 Egin, TX 78621
 254.415.8019
 paulindesign@yahoo.com

PLAN # 2635



TX20-024


COPYRIGHT 2020
 This document is an intellectual property and as such, it is the property of Paulin Design. Permission is granted to use this document for the project it was designed for, without agreement with Paulin Design.

REVISION:

FULL PRESENTATION
 DATE: 04/03/2020
 DRAWN BY: IP

FLOOR PLANS

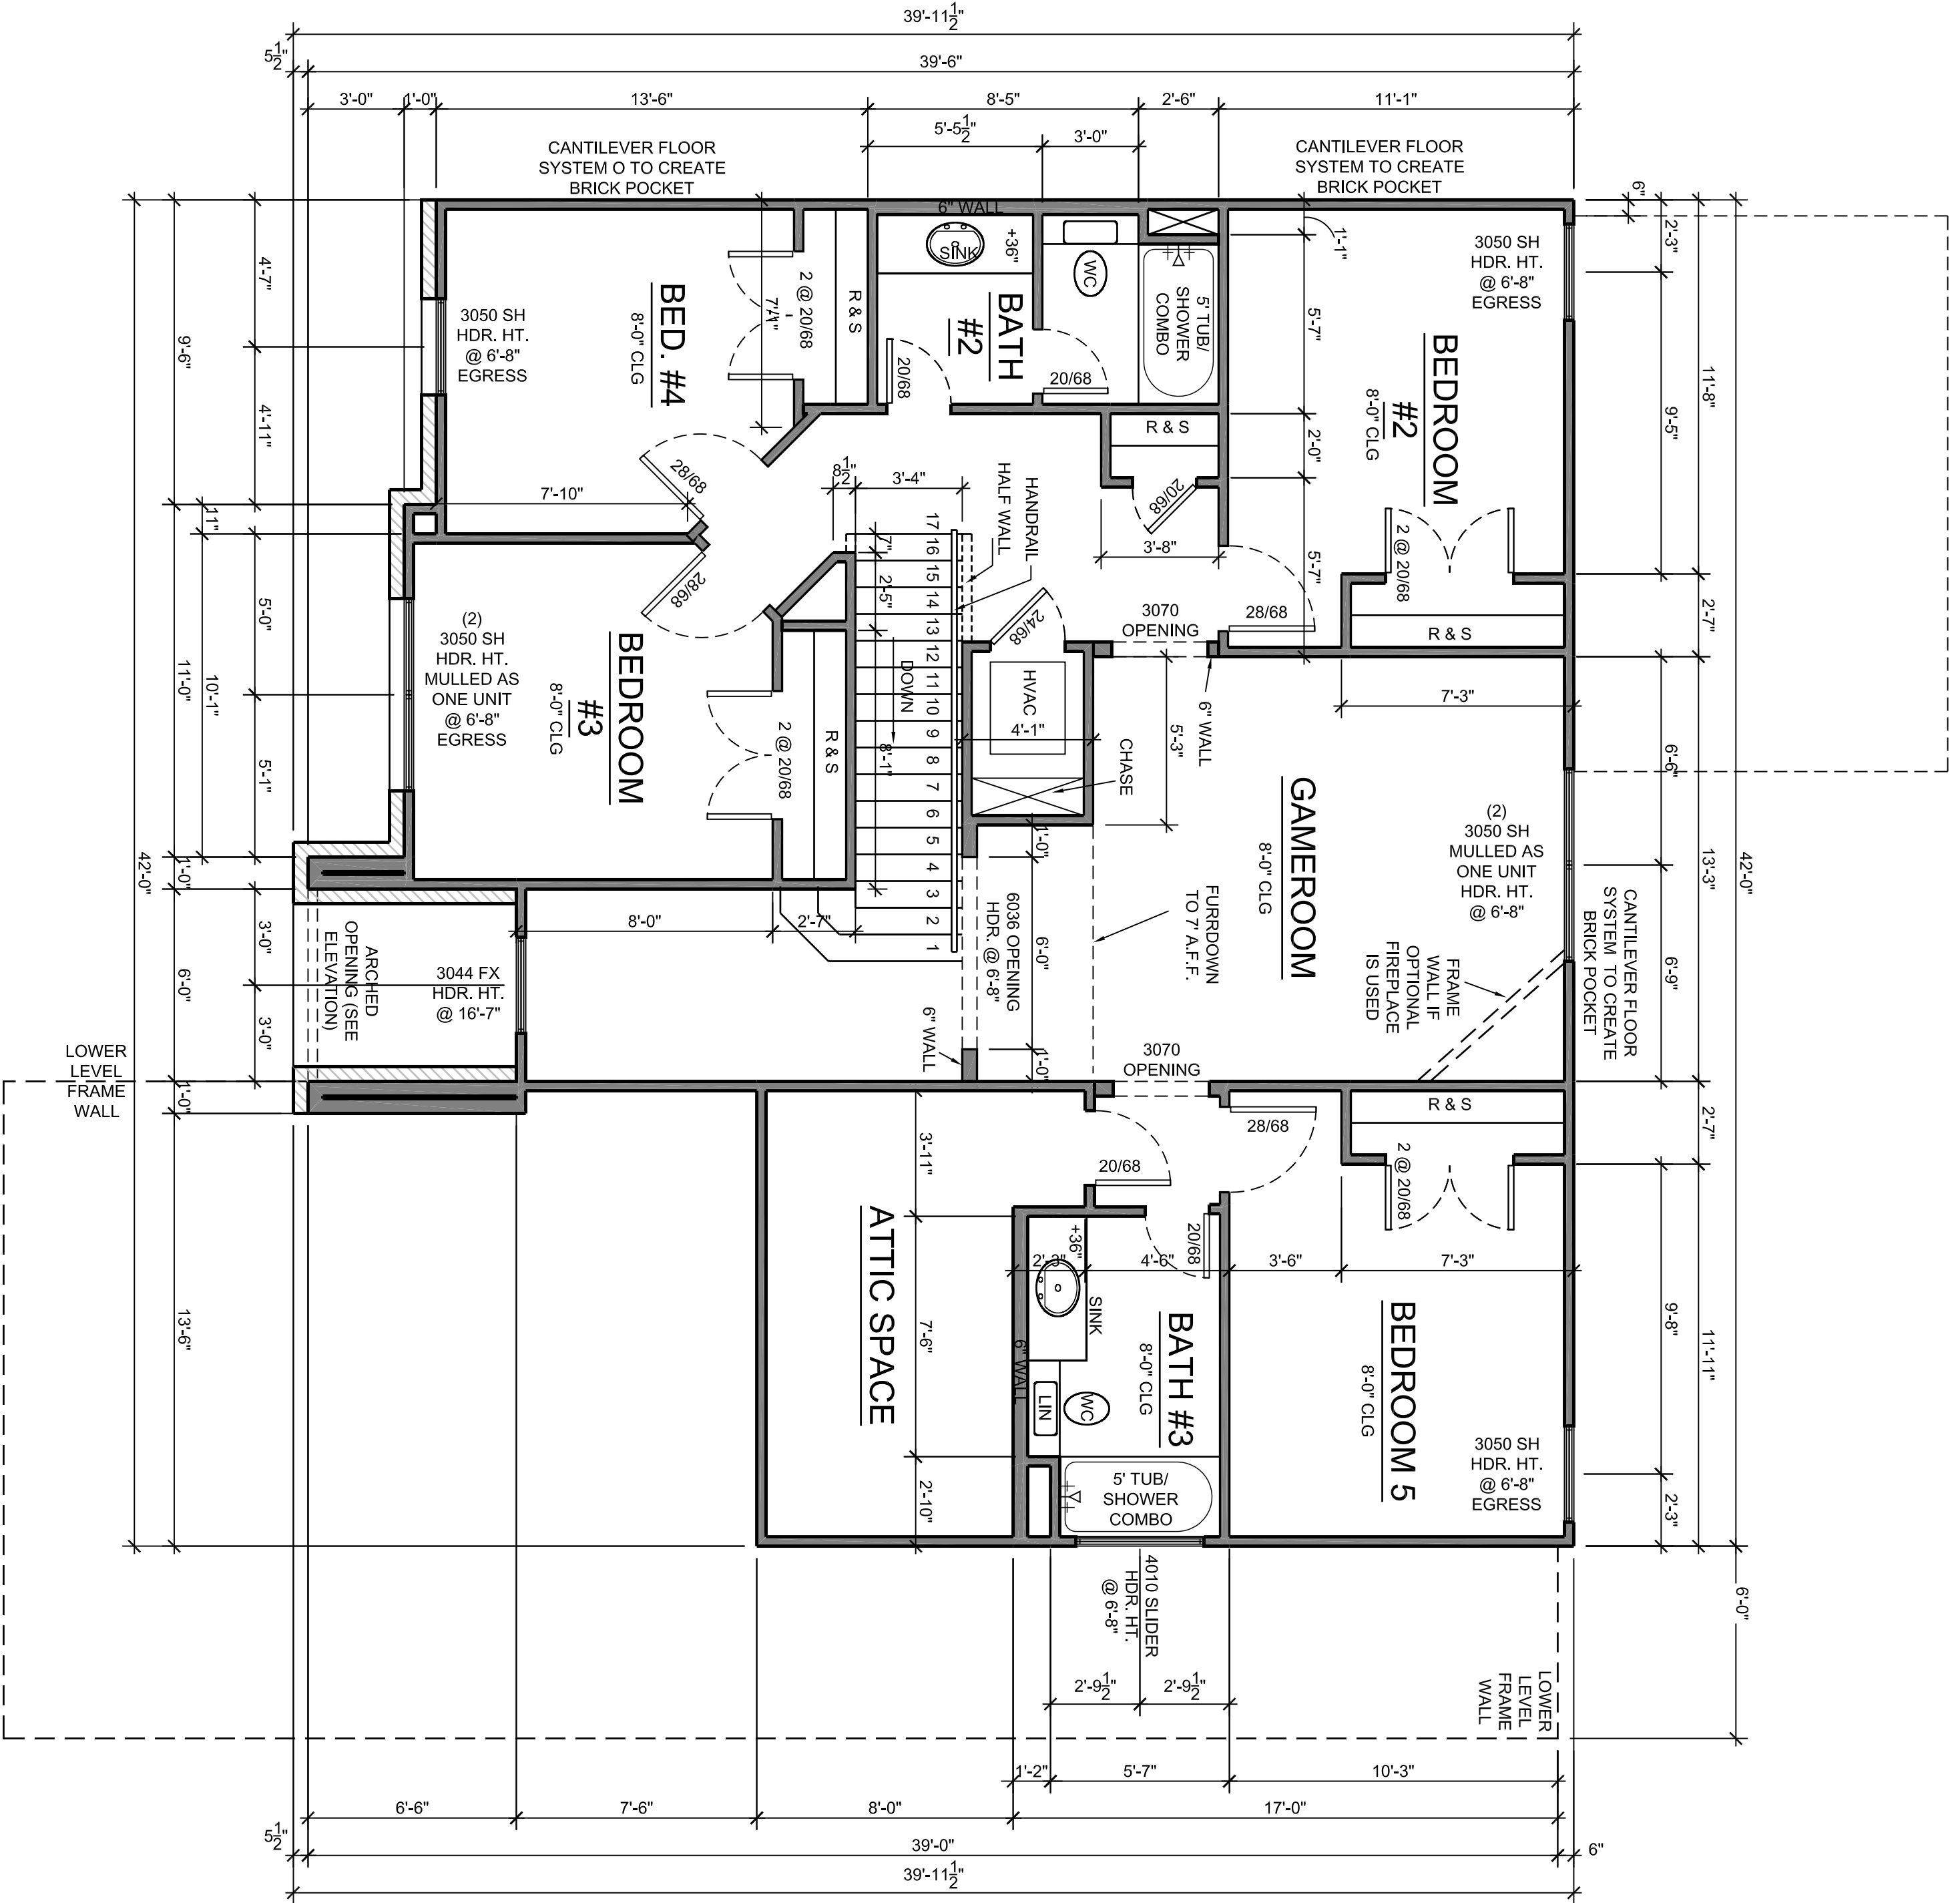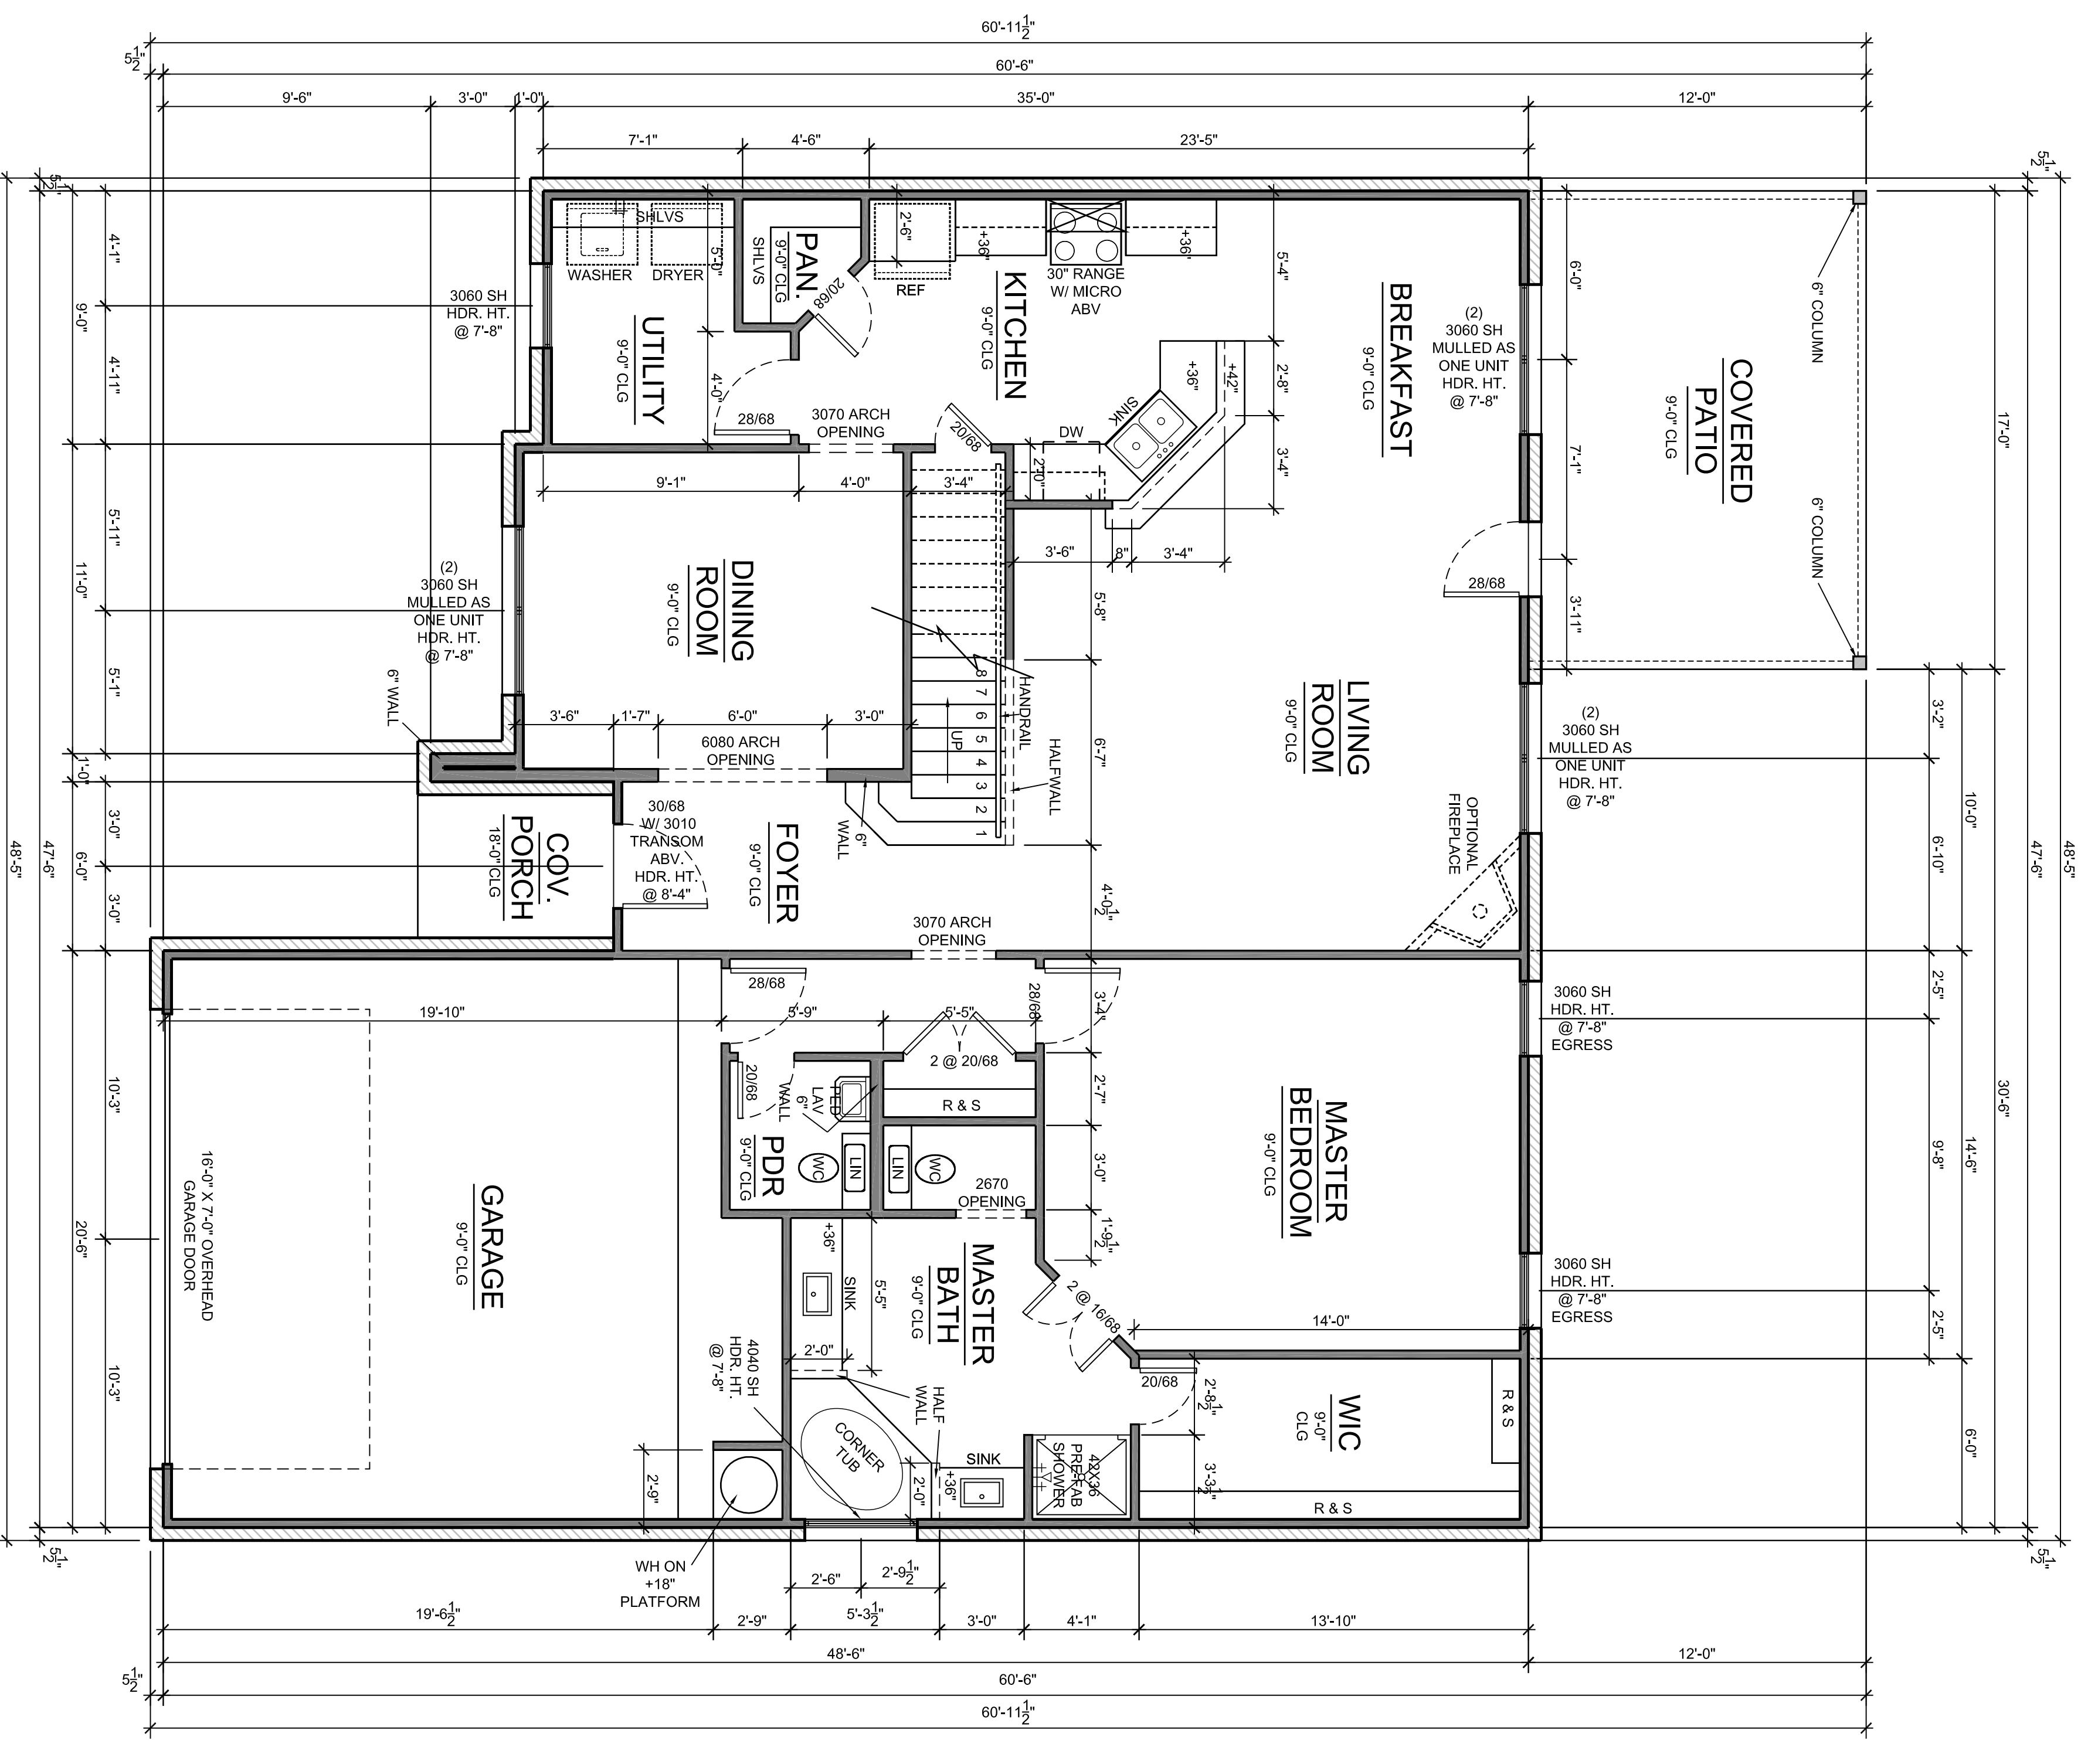

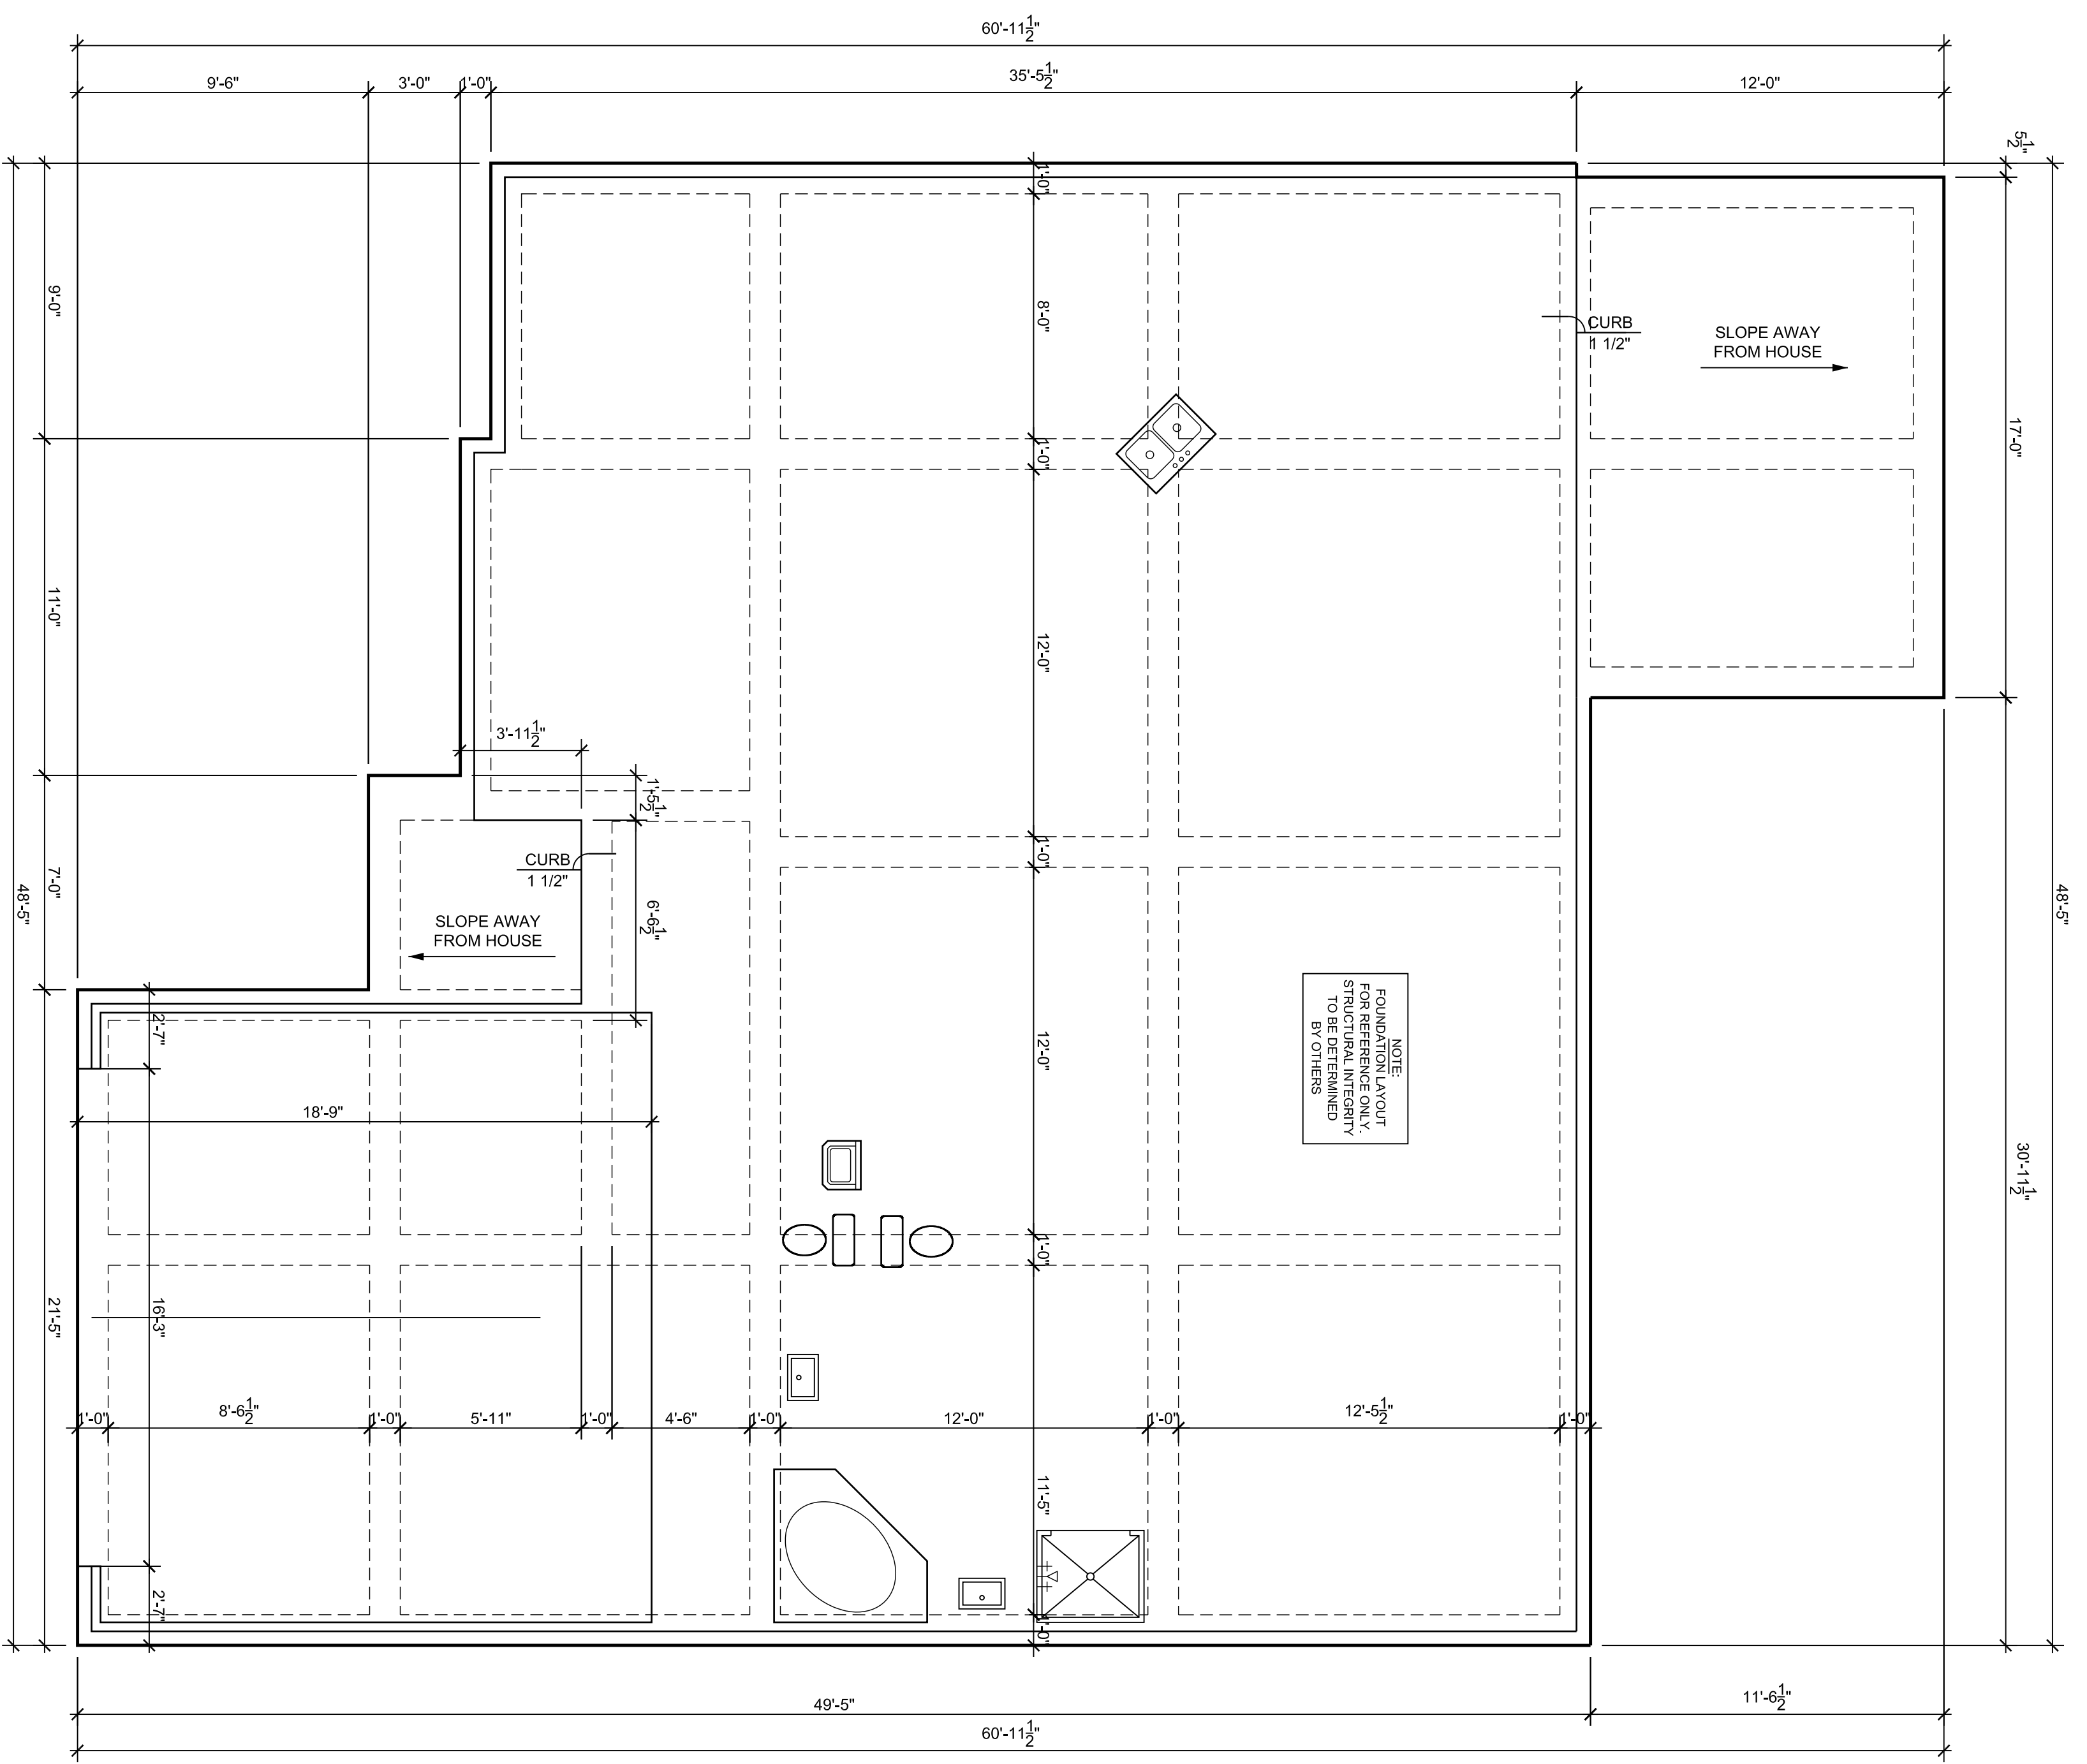

4 FOUNDATION LAYOUT
SCALE: 1/4" = 1'-0"

