


Area Calculation	
	SQ. FT.
MAIN LEVEL LIVING	2450
UPPER LEVEL LIVING	724
TOTAL LIVING	3174

MAIN LEVEL FLOOR PLAN

SCALE: 1/8" = 1'-0"

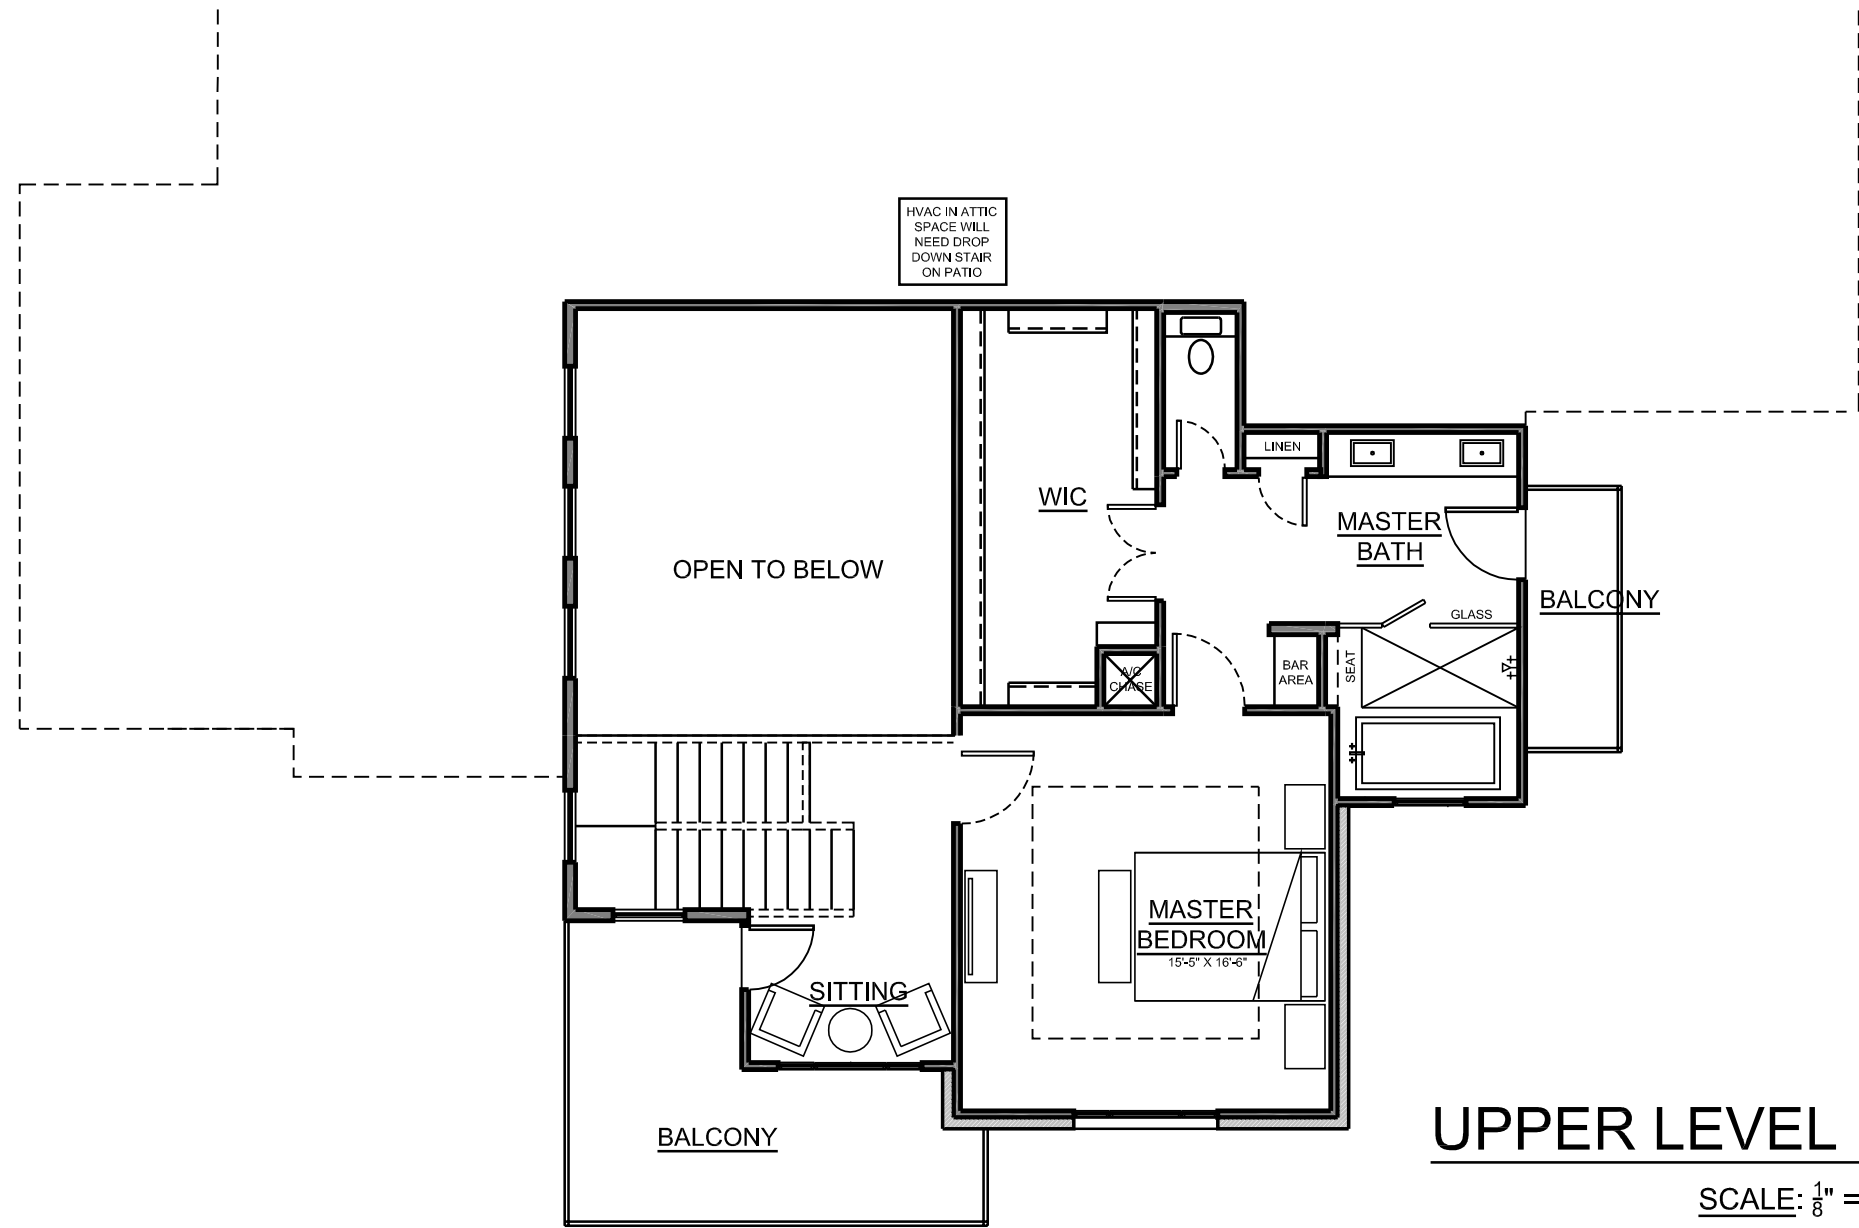

UPPER LEVEL FLOOR PLAN

SCALE: $\frac{1}{8}" = 1'-0"$



Area Calculation	
	SQ. FT.
MAIN LEVEL LIVING	2450
UPPER LEVEL LIVING	724
TOTAL LIVING	3174

FRONT ELEVATION

SCALE: $\frac{1}{8}" = 1'-0"$