



PAULIN DESIGN
 510 Blanco Woods Blvd.
 Elgin, TX 78621
 254.415.8019
 paulindesign@yahoo.com

PLAN # 1630 (GARAGE RIGHT)

TX17-041

COPYRIGHT 2017
 This document is an instrument of service, and as such remains the property of the Designer. Permission for use of this document is limited and can be extended only by written agreement with Paulin Design.

REVISION:

PERMIT SET
 DATE: 10-17-17
 DRAWN BY: IP
 CHECKED BY: IP

AREA CALCULATIONS	
LIVING AREA	1,630 S.F.
COVERED PORCH	21 S.F.
COVERED PATIO	120 S.F.
GARAGE	440 S.F.
TOTAL SLAB	2,211 S.F.

Floor Plan

A1



1 FLOOR PLAN
 1/4" = 1'-0"
 2' 4' 8'



PAULIN DESIGN

510 Blanco Woods Blvd.
Elgin, TX 78621
254.415.8019
paulindesign@yahoo.com

PLAN # 1630 (GARAGE RIGHT)

TX17-041


COPYRIGHT 2017
This document is an instrument of service, and as such remains the property of the Designer. Permission for use of this document is limited and can be extended only by written agreement with Paulin Design.

REVISION:


PERMIT SET
DATE: 10-17-17
DRAWN BY: IP
CHECKED BY: IP

Front & Rear Elevations


A2

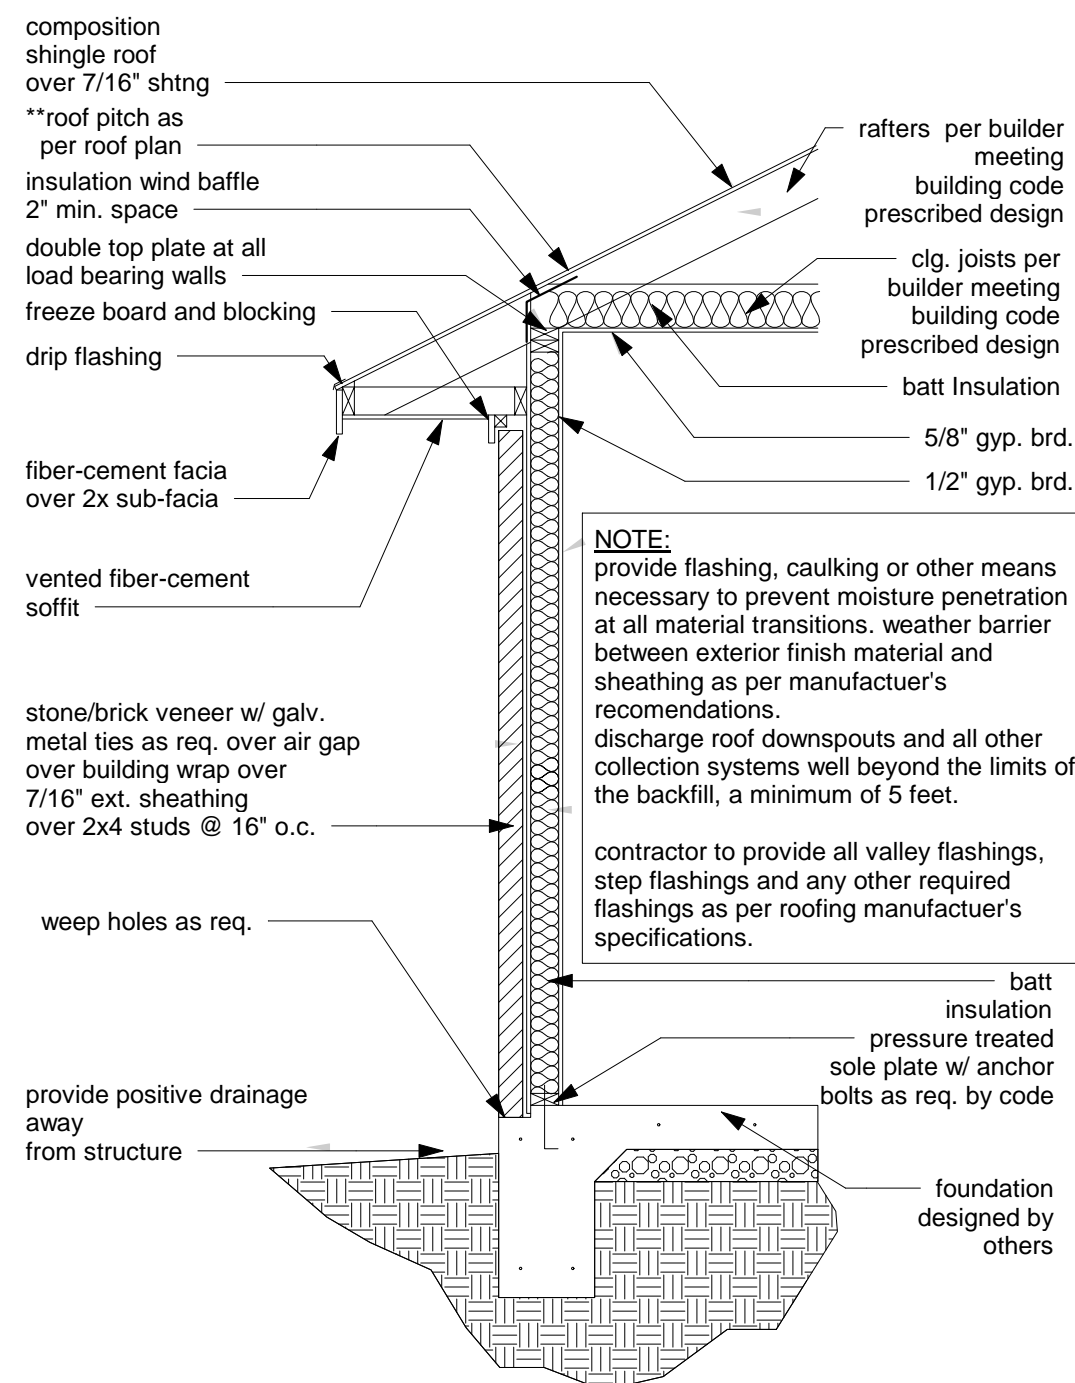


3 WALL SECTION (Brick/Stone)
1/2" = 1'-0"

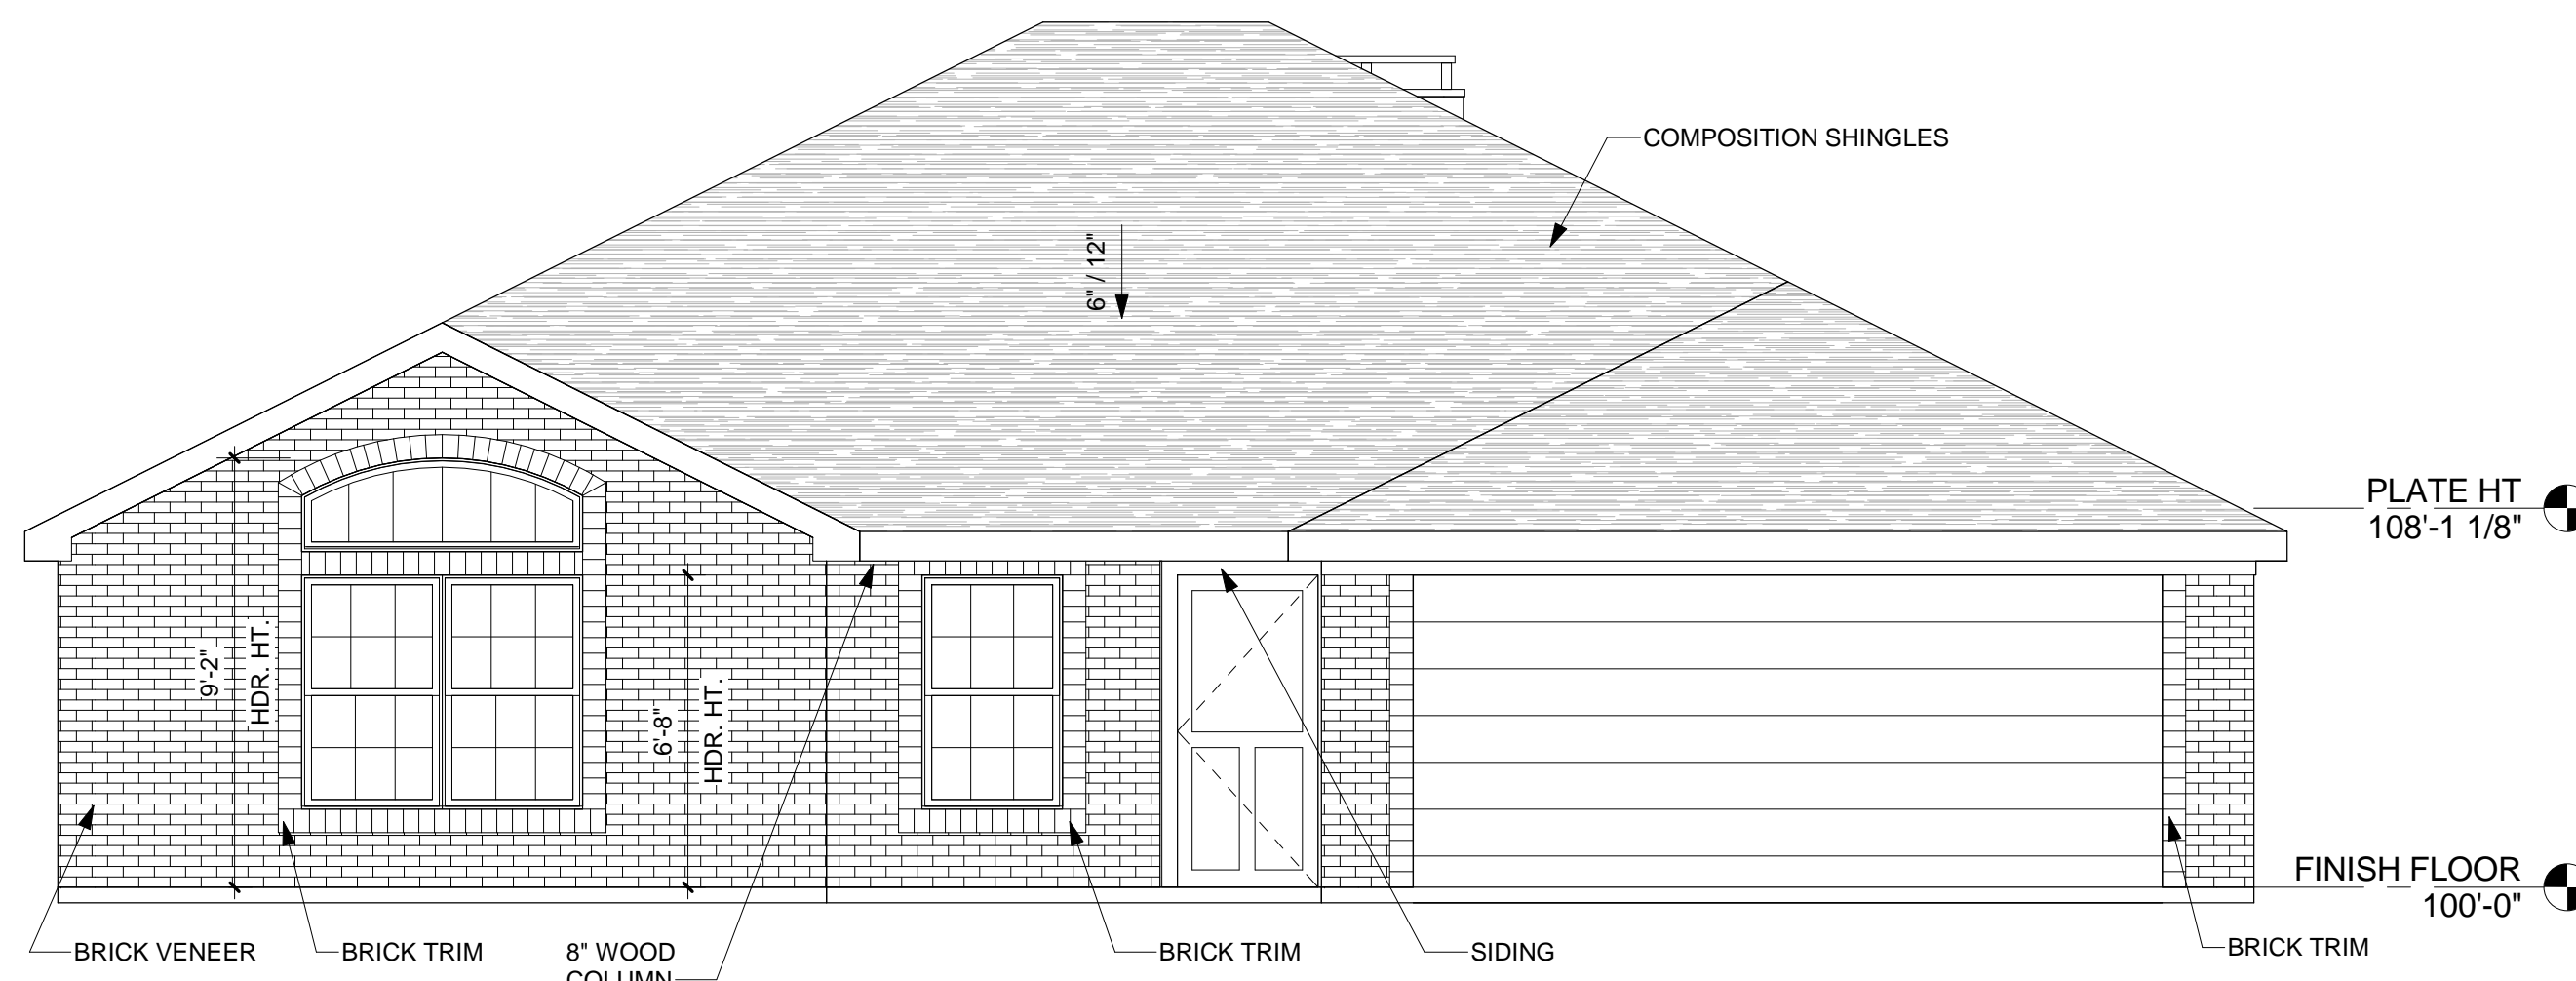

1 FRONT ELEVATION
1/4" = 1'-0"

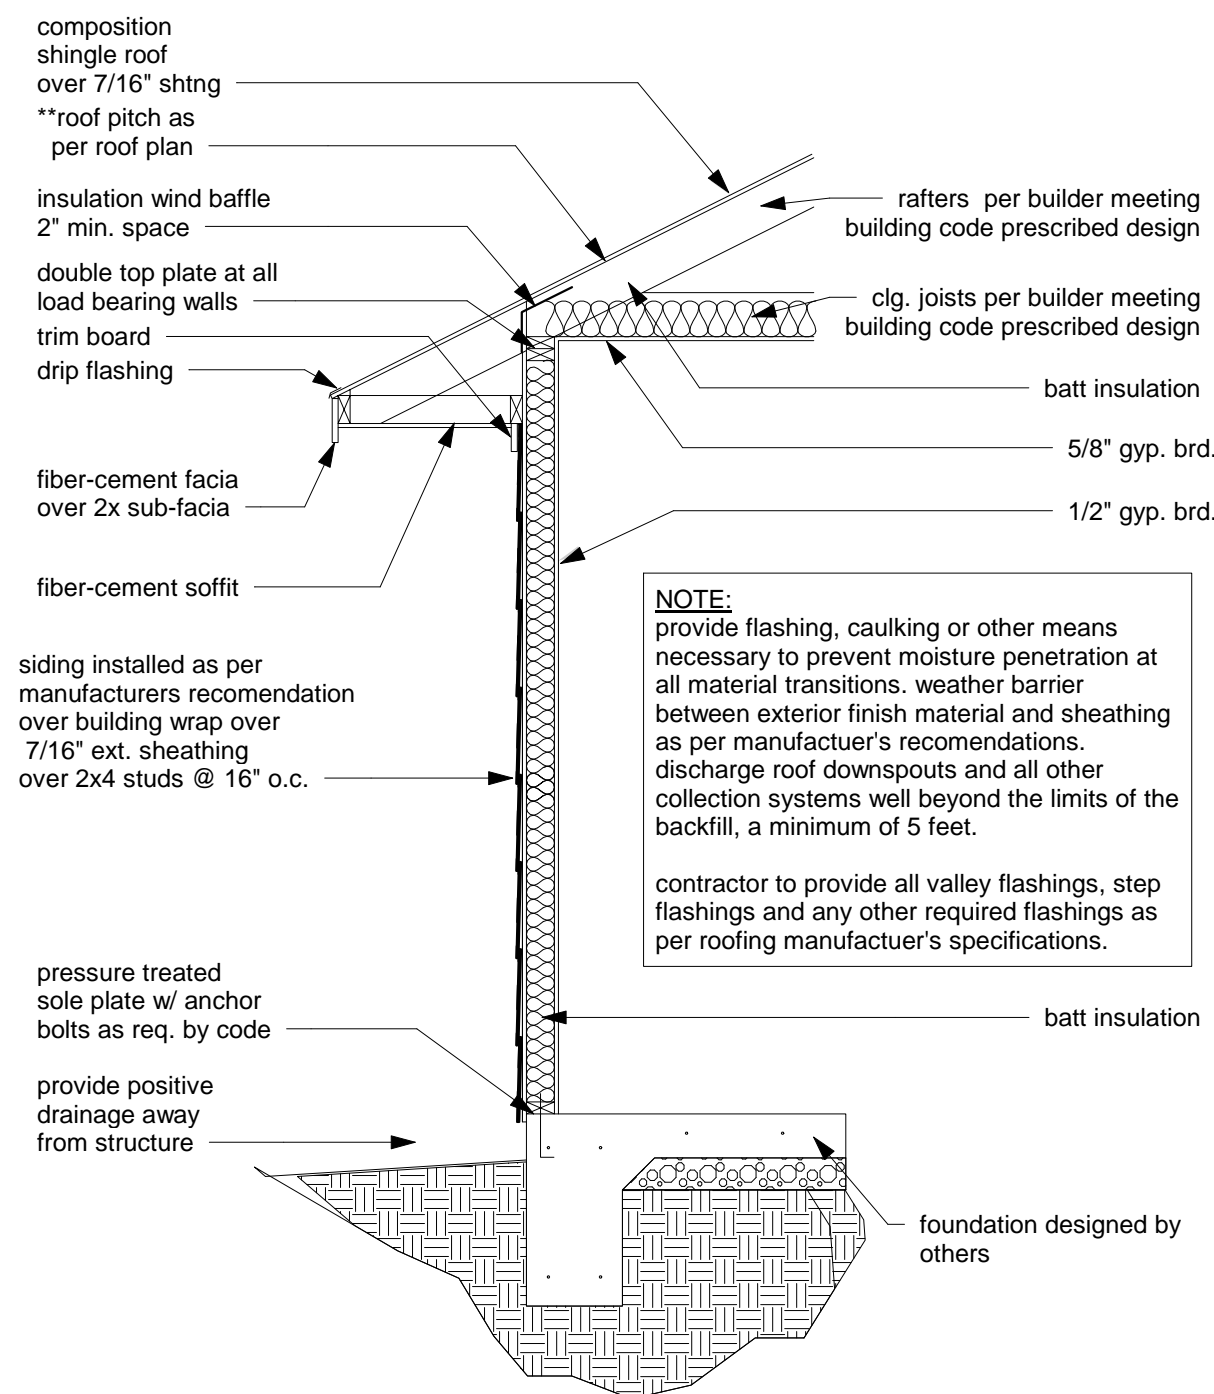

4 WALL SECTION (Siding)
1/2" = 1'-0"

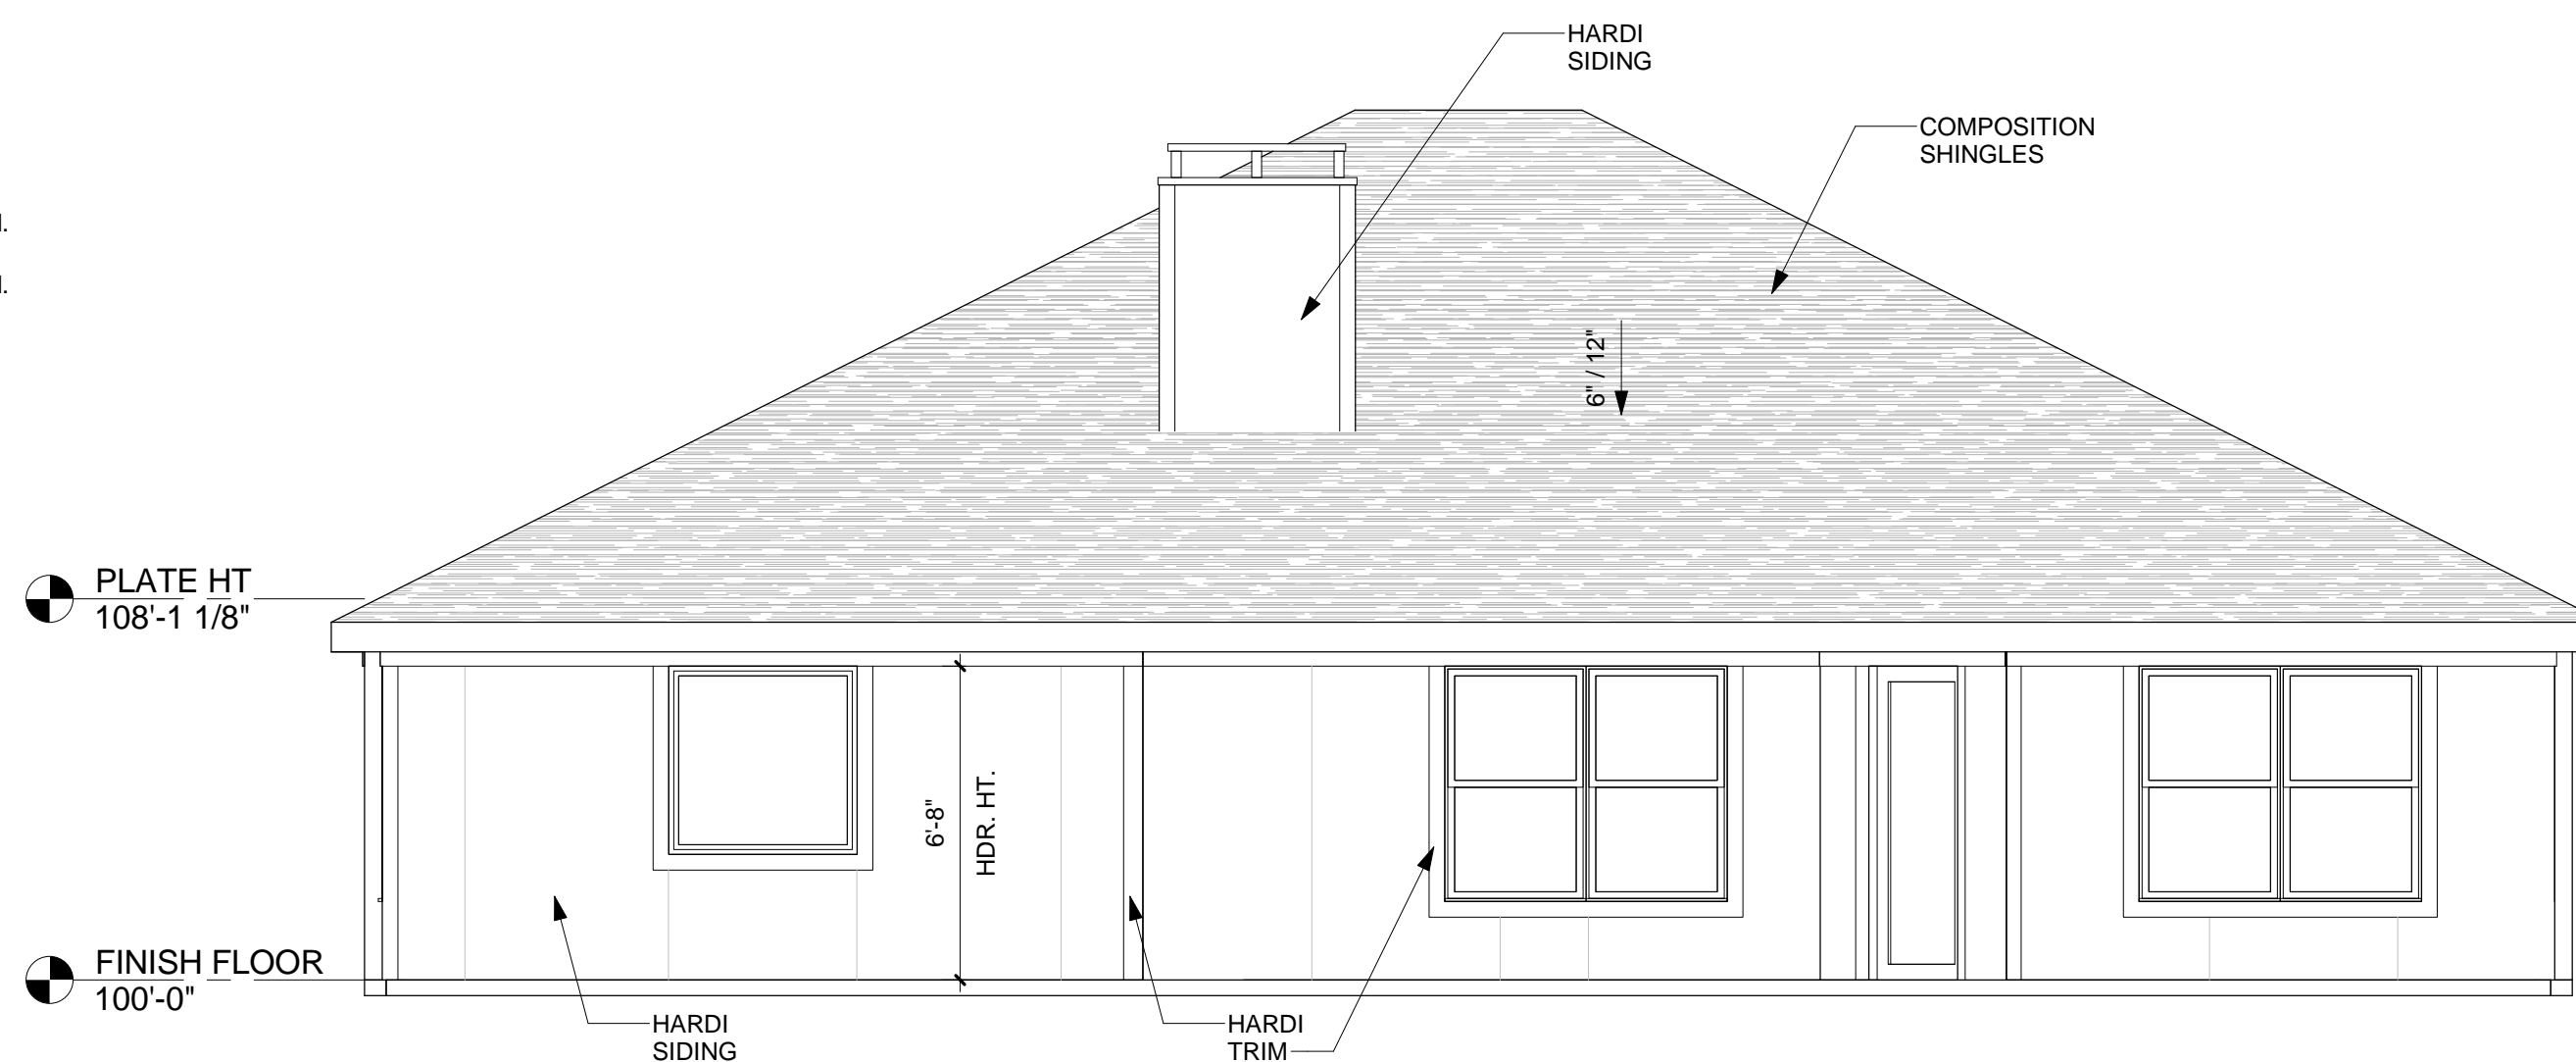

2 REAR ELEVATION
1/4" = 1'-0"